


# GRID MAP

## POWER TRANSMISSION CORPORATION OF UTTARAKHAND LTD.

### POWER EVACUATION & TRANSMISSION SYSTEM

(Existing, Under Construction & Proposed)  
**XI Plan (2007-2012)**

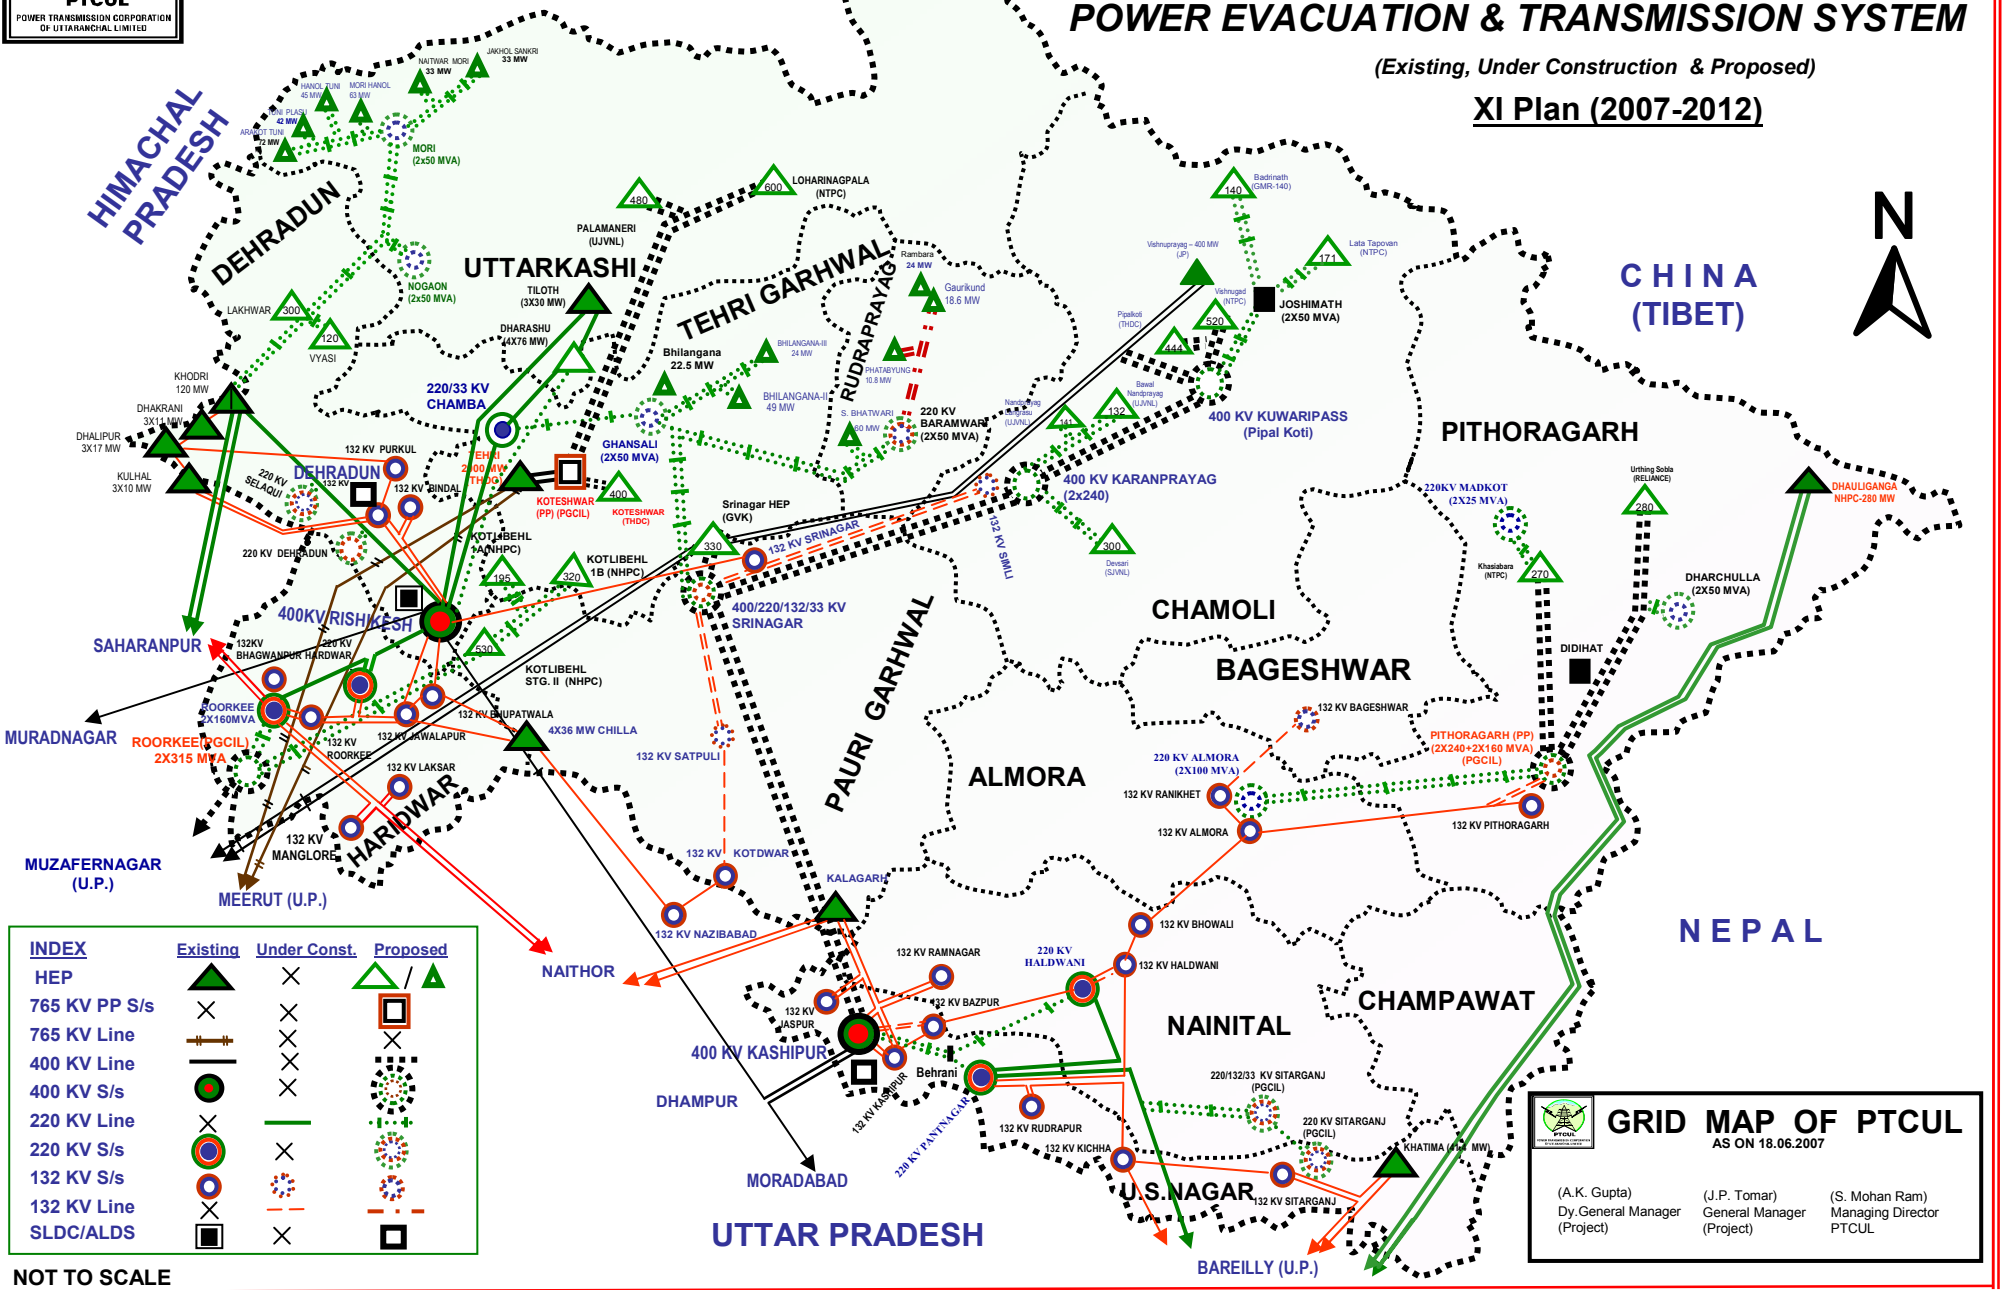

INDEX	Existing	Under Const.	Proposed
HEP			
765 KV PP S/s			
765 KV Line			
400 KV Line			
400 KV S/s			
220 KV Line			
220 KV S/s			
132 KV S/s			
132 KV Line			
SLDC/ALDS			

**GRID MAP OF PTCUL**  
AS ON 18.06.2007

(A.K. Gupta) Dy. General Manager (Project)	(J.P. Tomar) General Manager (Project)	(S. Mohan Ram) Managing Director PTCUL
--	--	--

NOT TO SCALE